


- GENERAL NOTES**
1. THIS DRAWING SHOULD NOT BE REPRODUCED IN WHOLE OR PART WITHOUT THE WRITTEN CONSENT OF LINK ENGINEERING.
  2. DO NOT SCALE FROM THIS DRAWING. UNITS ARE IN METRES UNLESS OTHERWISE SPECIFIED.
  3. THE CONTRACTOR IS TO CHECK ALL INFORMATION PROVIDED PRIOR TO COMMENCING WORKS AND SEEK CLARIFICATION FROM THE ENGINEER IN RESPECT TO ANY AMBIGUITIES FOUND.
  4. THIS DRAWING SHOULD BE READ IN CONJUNCTION WITH ALL OTHER SCHEME SPECIFIC DRAWINGS.

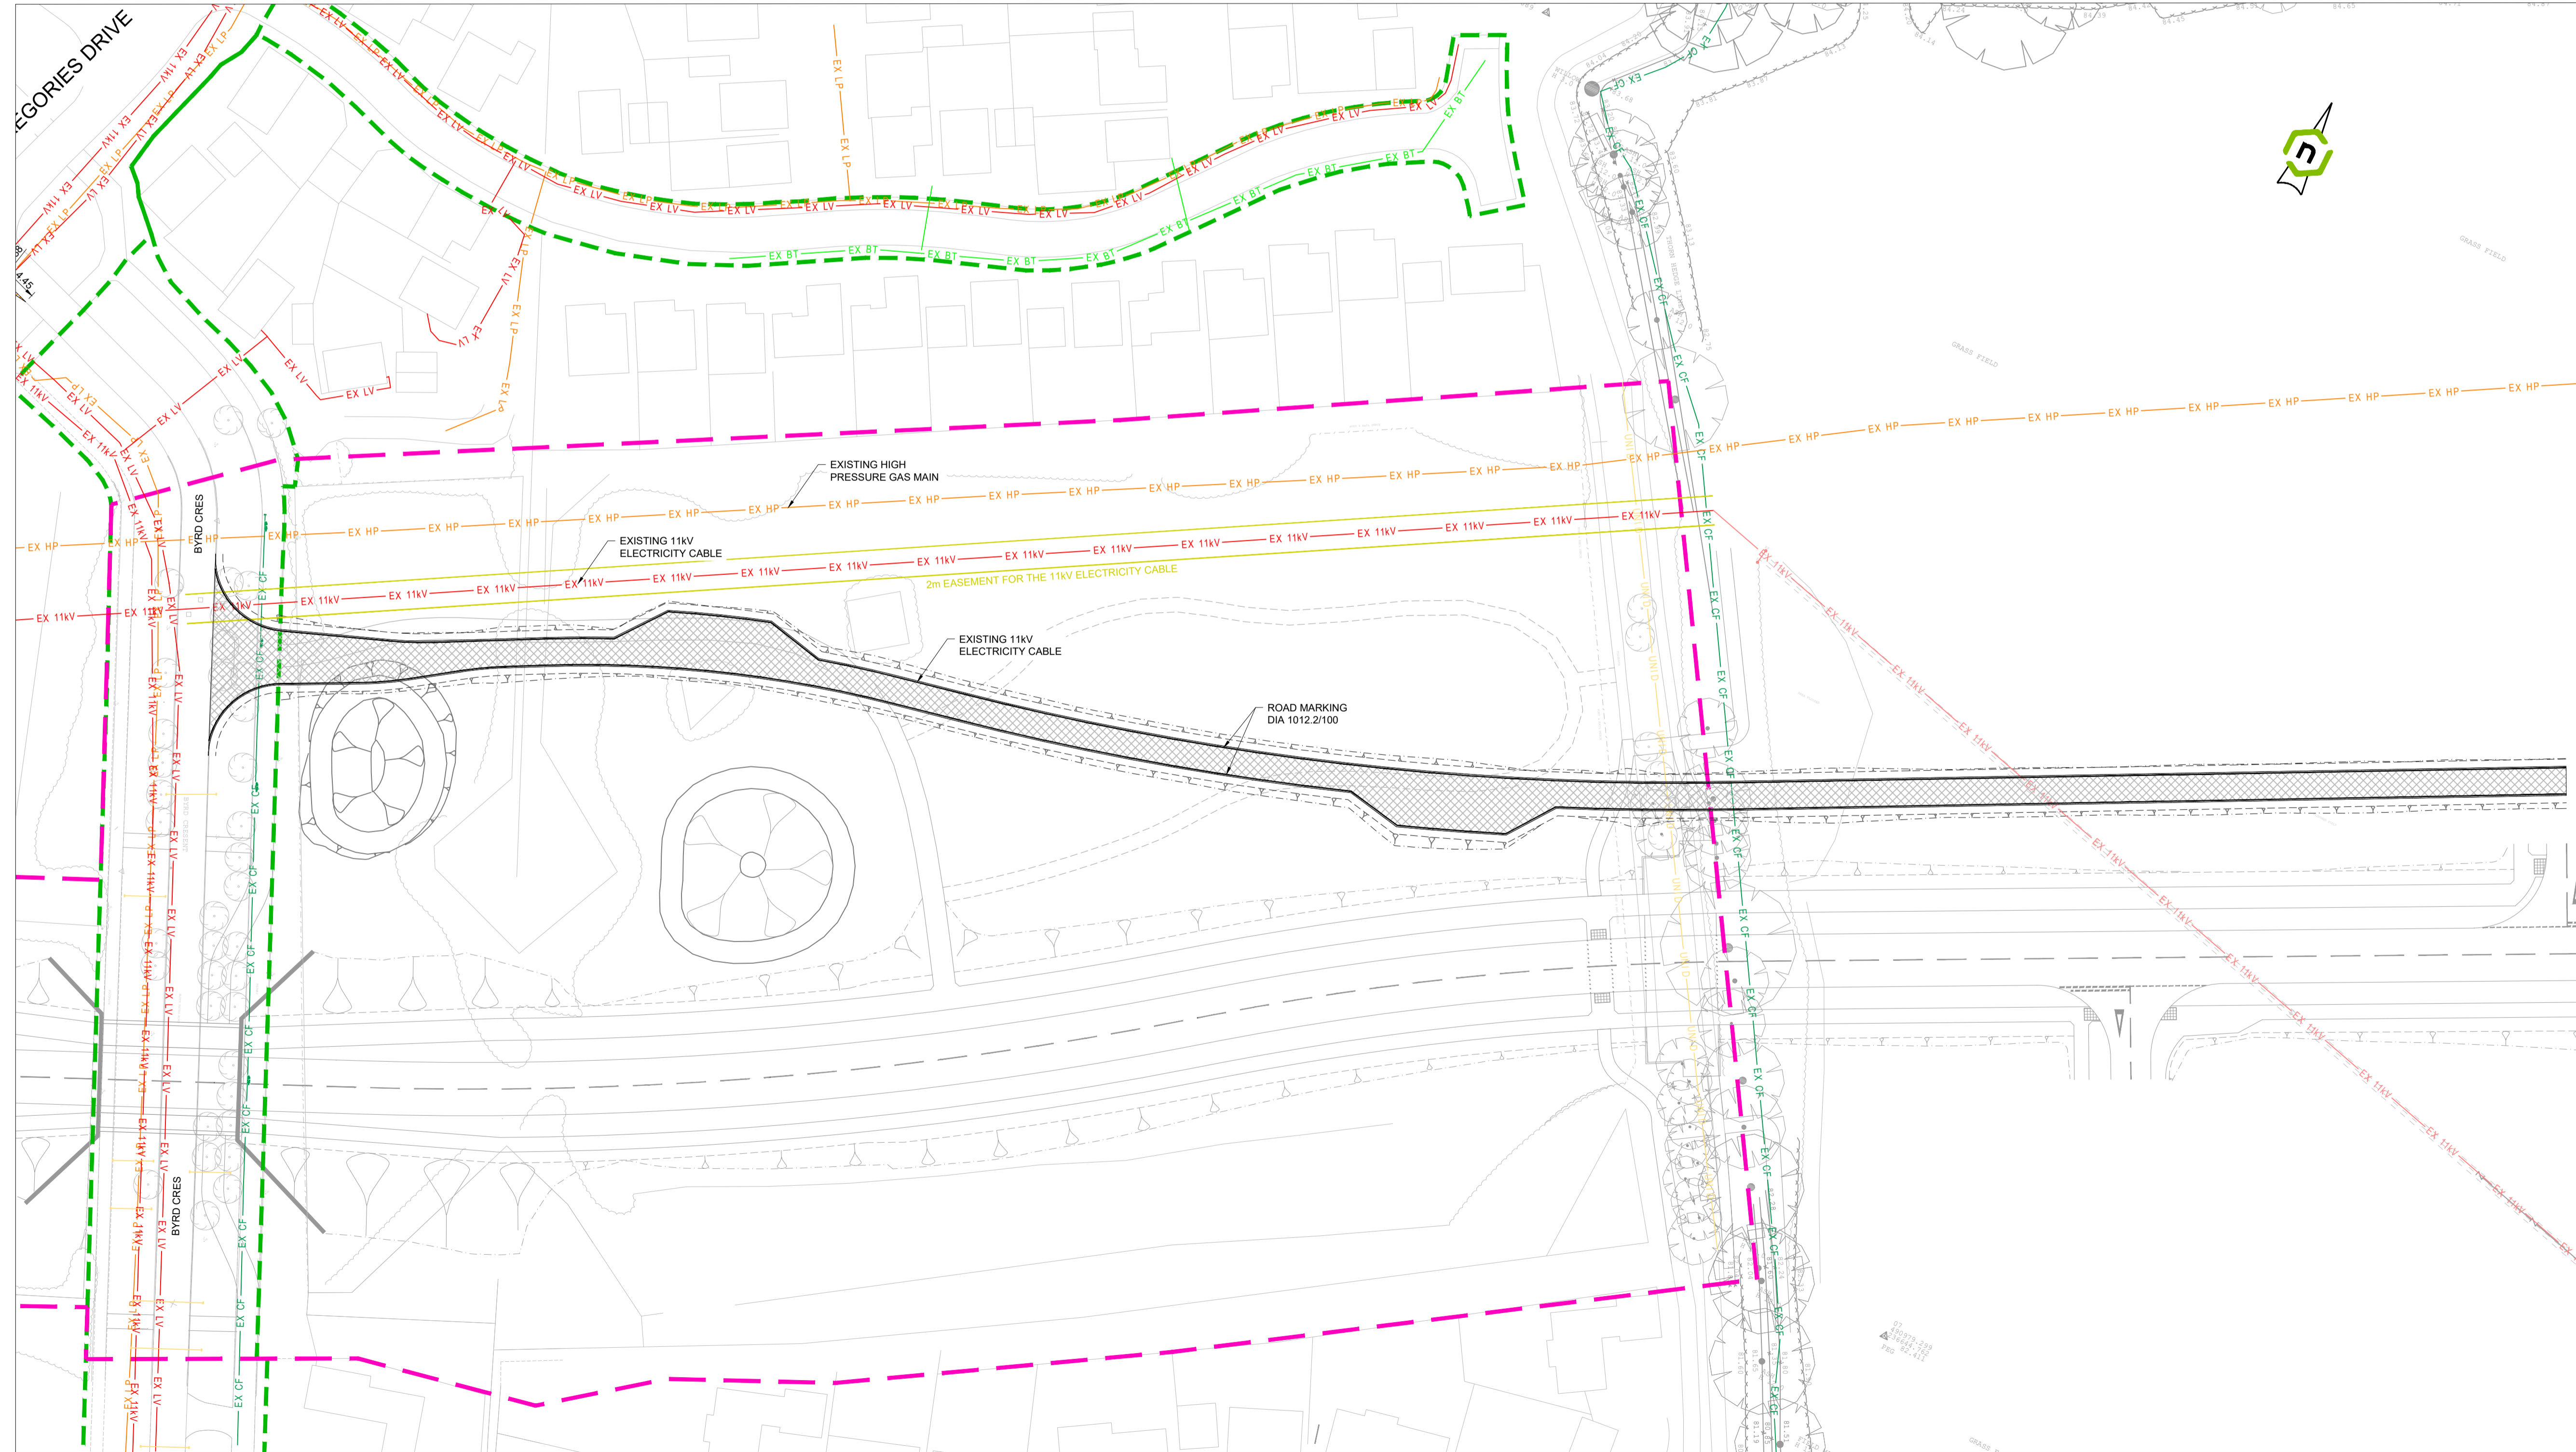

- KEY**
- LAND OWNED BY MKCC
  - HIGHWAY BOUNDARY
- TEMPORARY ROAD PAVEMENT SPECIFICATION**
- 120mm AC20 DENSE BASE 100/150
  - 350mm TYPE 1 TO SHW CLAUSE 803
- TIE INTO EXISTING HIGHWAY WITH SAME PAVEMENT SPECIFICATION**
- EXISTING CONSTRUCTION:
    - 80mm BLOCK PAVING
    - 25mm SAND LAYER
    - 250mm TYPE 1
- EXISTING INFRASTRUCTURE**
- EX 11KV — EXISTING 11KV OVERHEAD LINE
  - EX LV — LV ELECTRICITY UNDERGROUND CABLE
  - EX SLC — EXISTING STREET LIGHTING CABLES
  - EX HP — EXISTING HIGH PRESSURE GAS MAIN
  - EX LP — LP GAS MAIN - SOUTHERN GAS NETWORKS
  - EX CF — EXISTING CITY FIBRE LINE
  - EX W — WATER MAIN
  - EX BT — BT UNDERGROUND CABLE
  - EXISTING ADOPTABLE STORM
  - UNID — UNIDENTIFIED UTILITY

Rev.	Amendments	Date	By
C	REVISED AS PER MKCC COMMENTS	26.09.23	VI
B	REVISED AS PER MKCC COMMENTS	19.09.23	VI
A	REVISED AS PER MKCC COMMENTS	14.09.23	VI
-	INITIAL ISSUE.	18.08.23	TC

Client

Project

LE22714 - WAVENDON

Drawing

TEMPORARY ACCESS ROAD CONSTRUCTION DETAIL

Scale @ A1

1:500

Drawn

TC

Checked

VBI

Rev

C

DRAWING No: WTRLE-HAD-XX-DR-CE-0700

Sheet

CONSTRUCTION